

5831675

5831650


340

abschnitt

3 0

Kilometer

Prötzel OT Prädikow
Gehwegbau

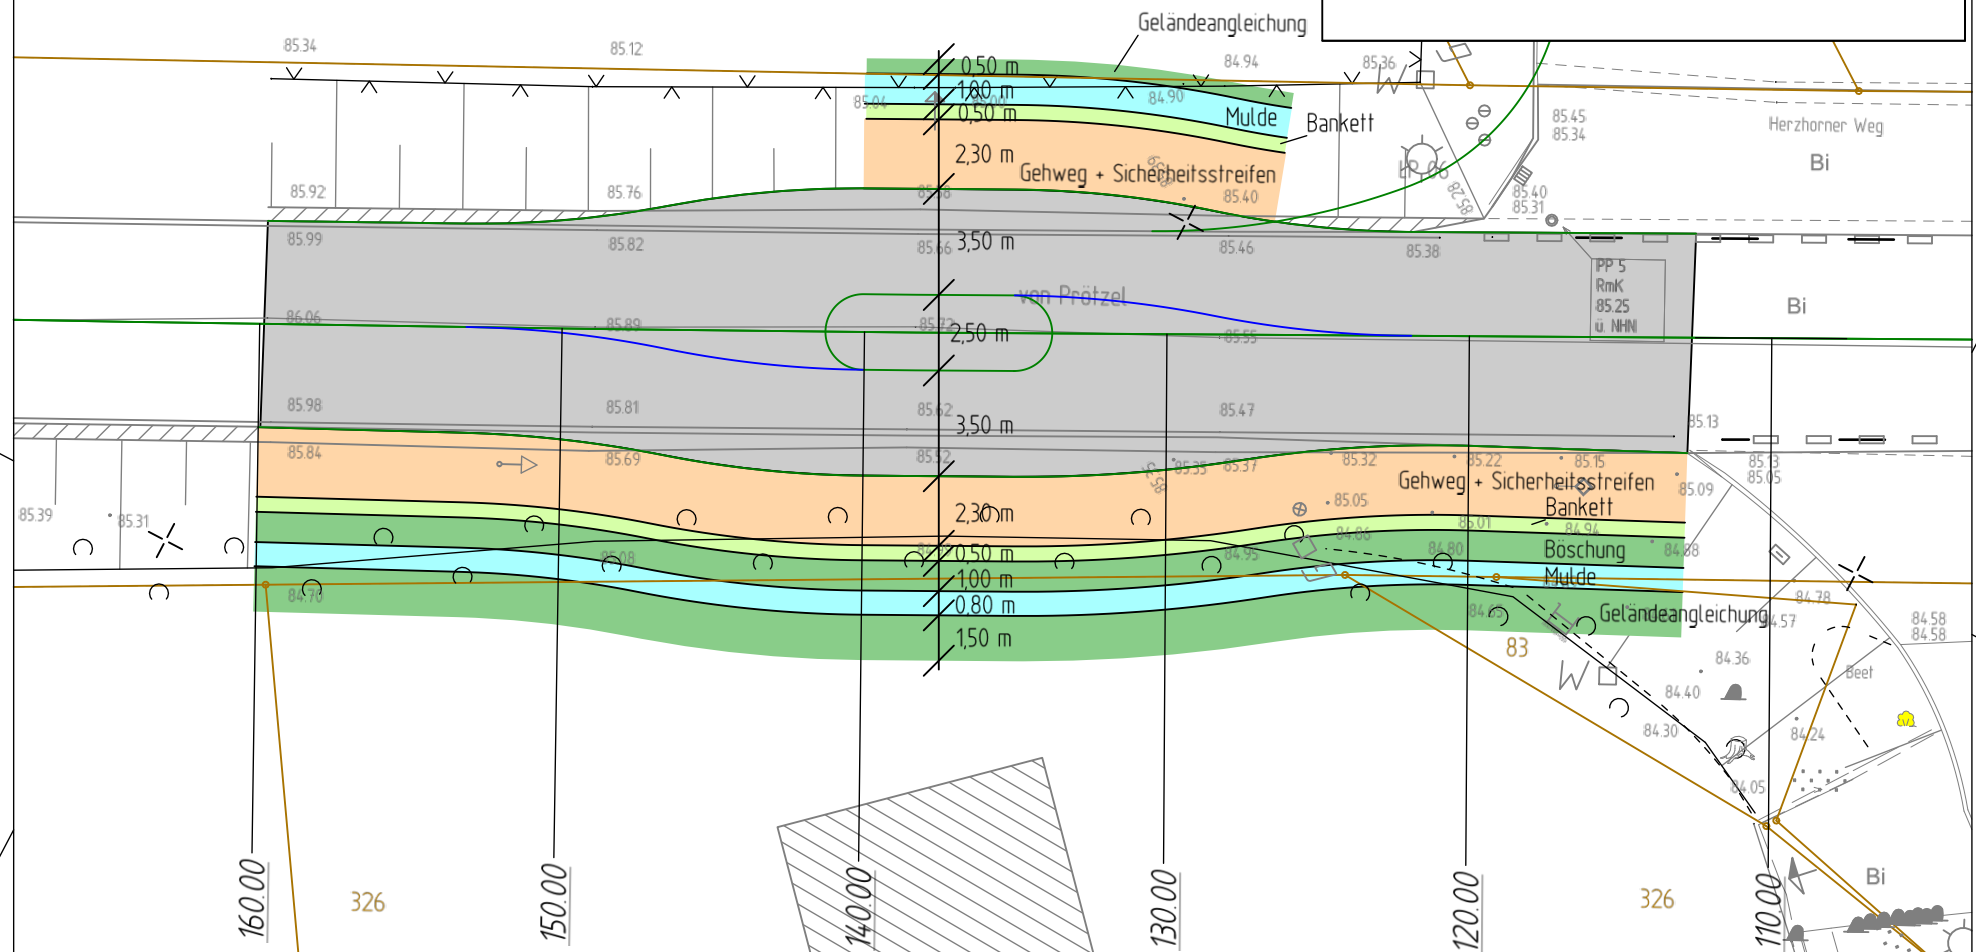

3433150

5831650

3433150

5837625

5831615.713